


PARKING
(24237)

LOBBY
(122)

BUILDING SUPPORT (MECH)
(5741)




**BASEMENT FLOOR PLAN
CHCRC
2012**

 


SCALE: 1/32" = 1'-0"



BUILDING SUPPORT (MECH)
(2438)

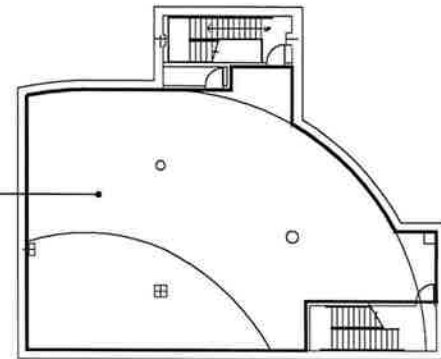



Sub-Basement CMIER

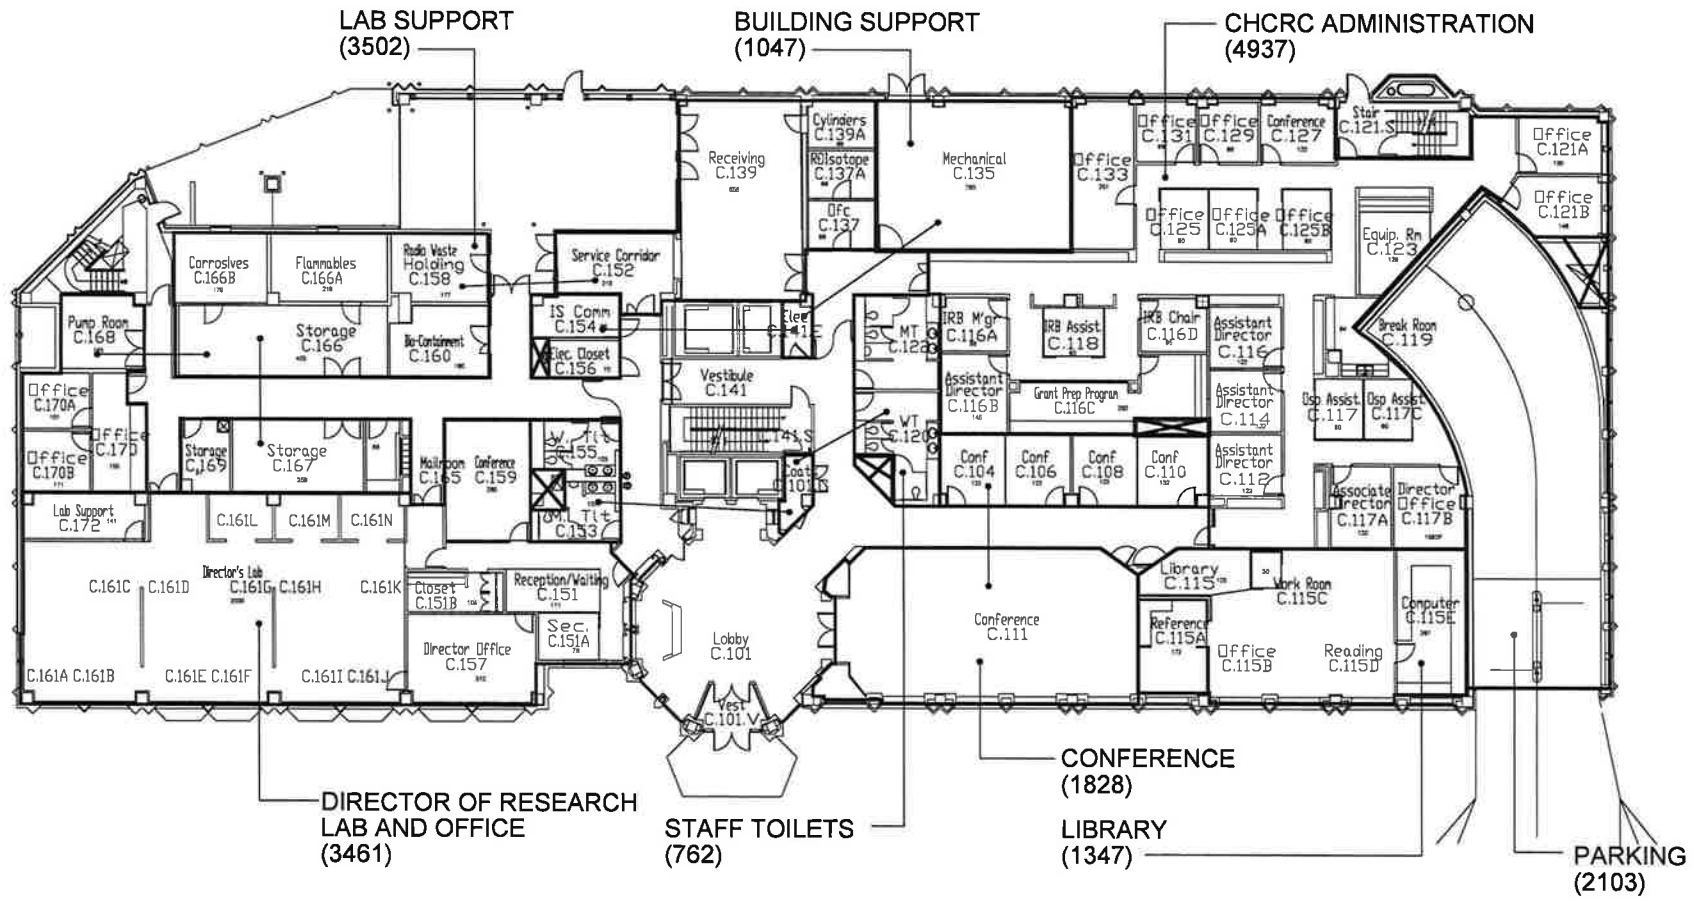


1


FIRST FLOOR PLAN
CHCRC 2012

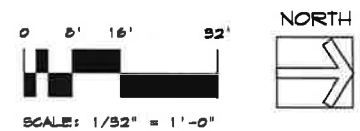

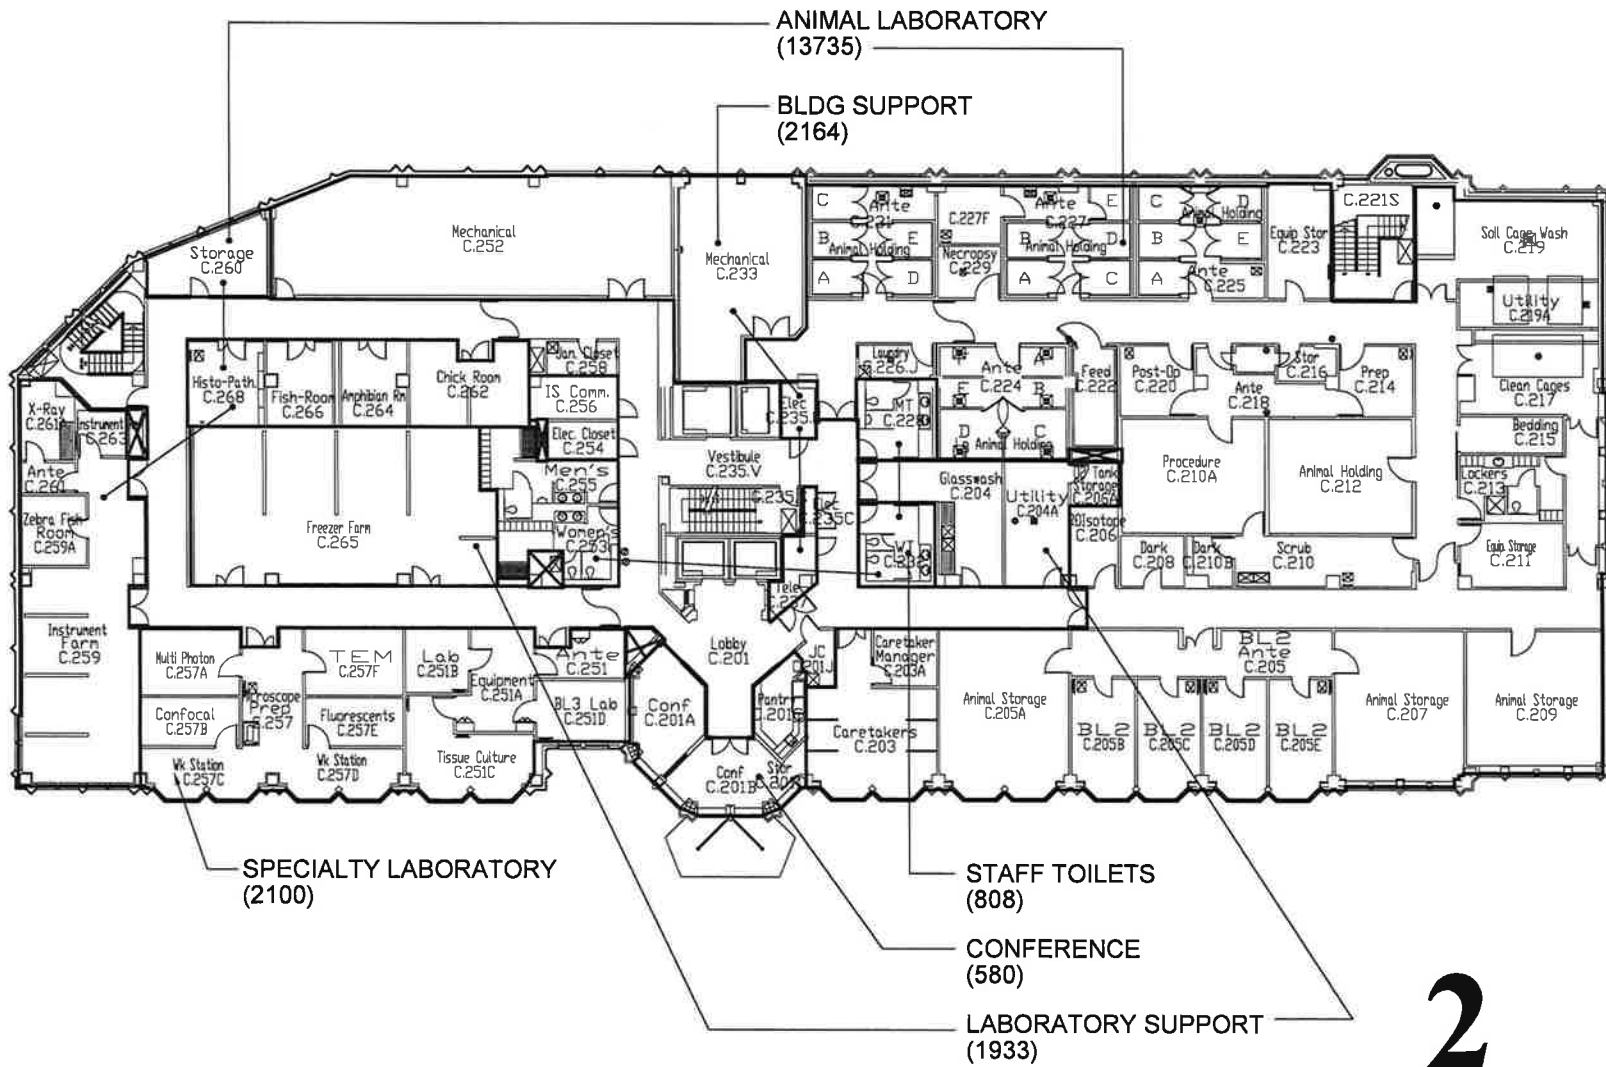



2
SECOND FLOOR PLAN
CHCRC 2012

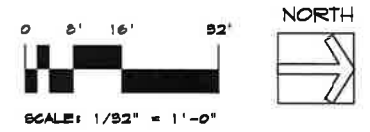

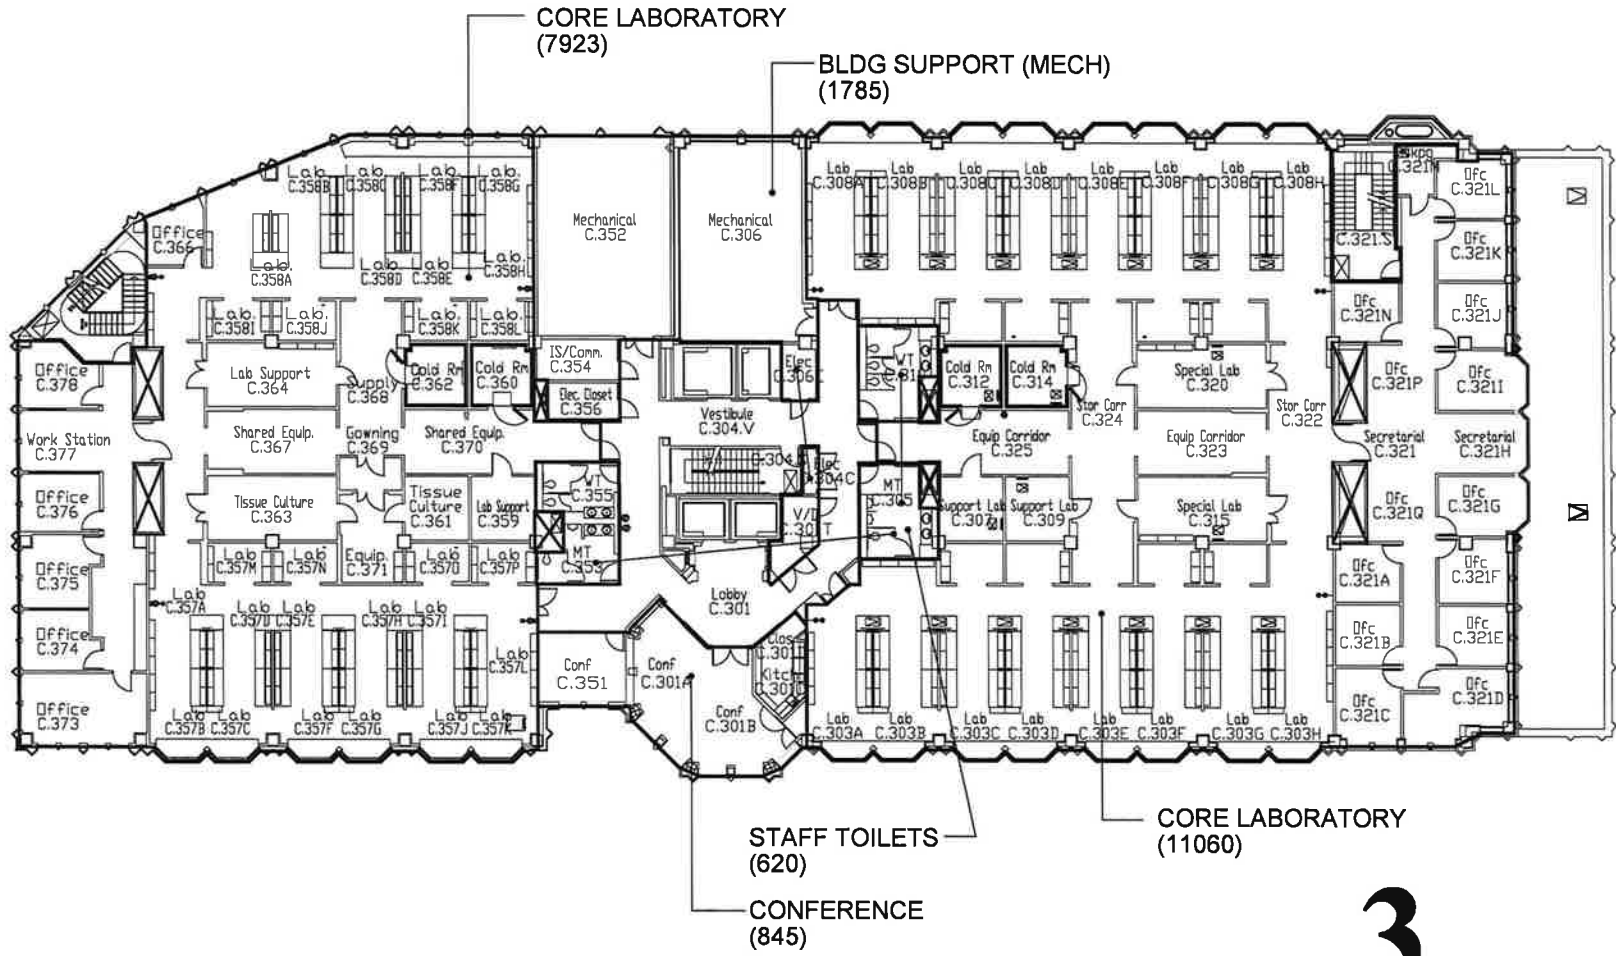

3
THIRD FLOOR PLAN
CHCRC 2012

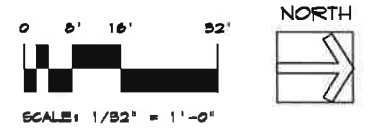


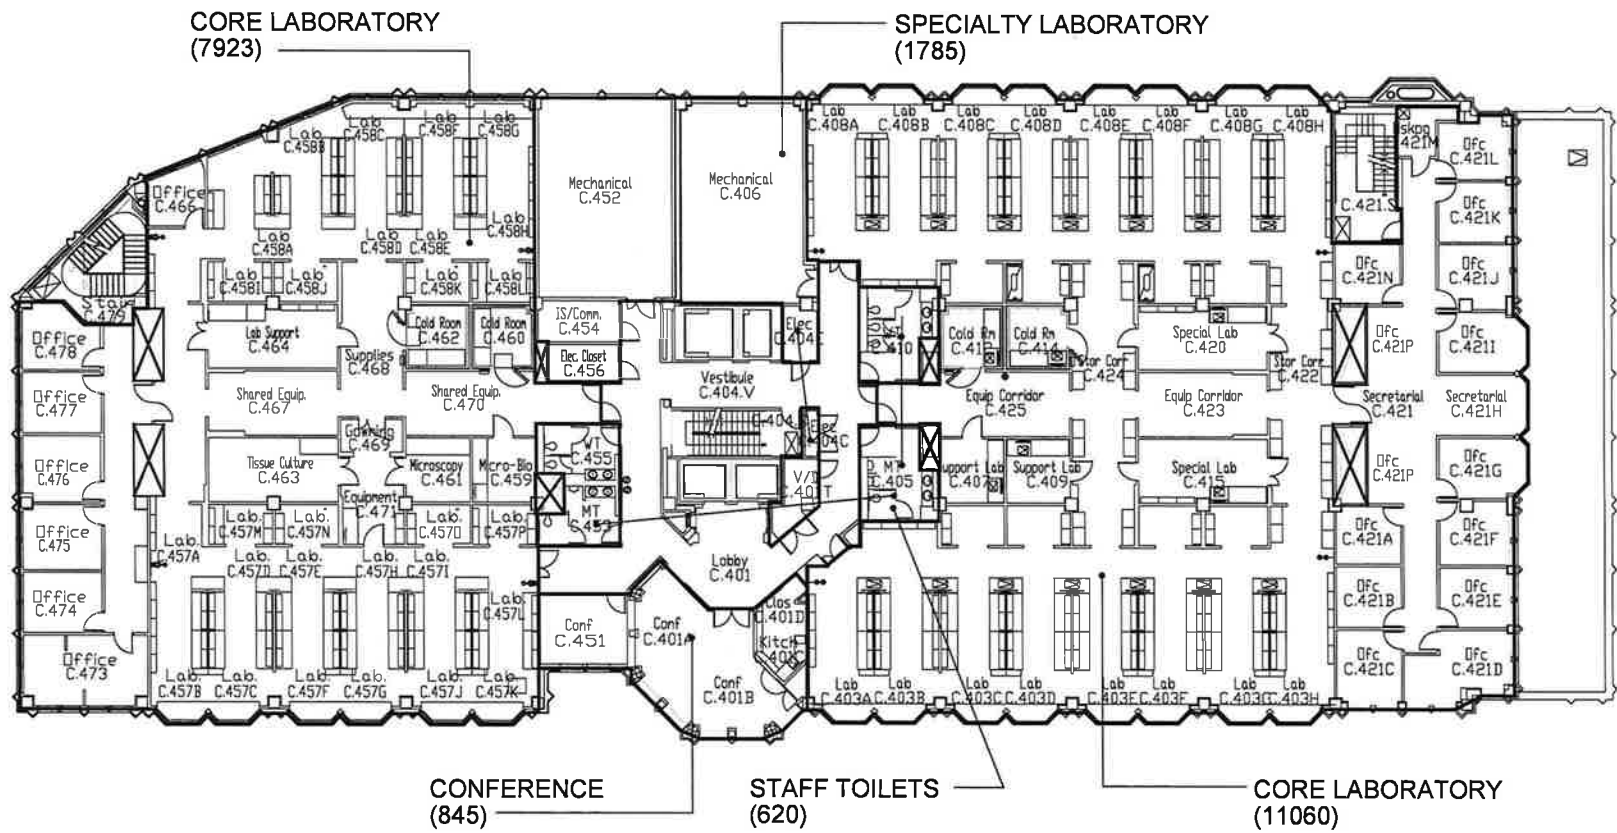

4
FOURTH FLOOR PLAN
CHCRC 2012

0 8' 16' 32'
 NORTH

SCALE: 1/32" = 1'-0"

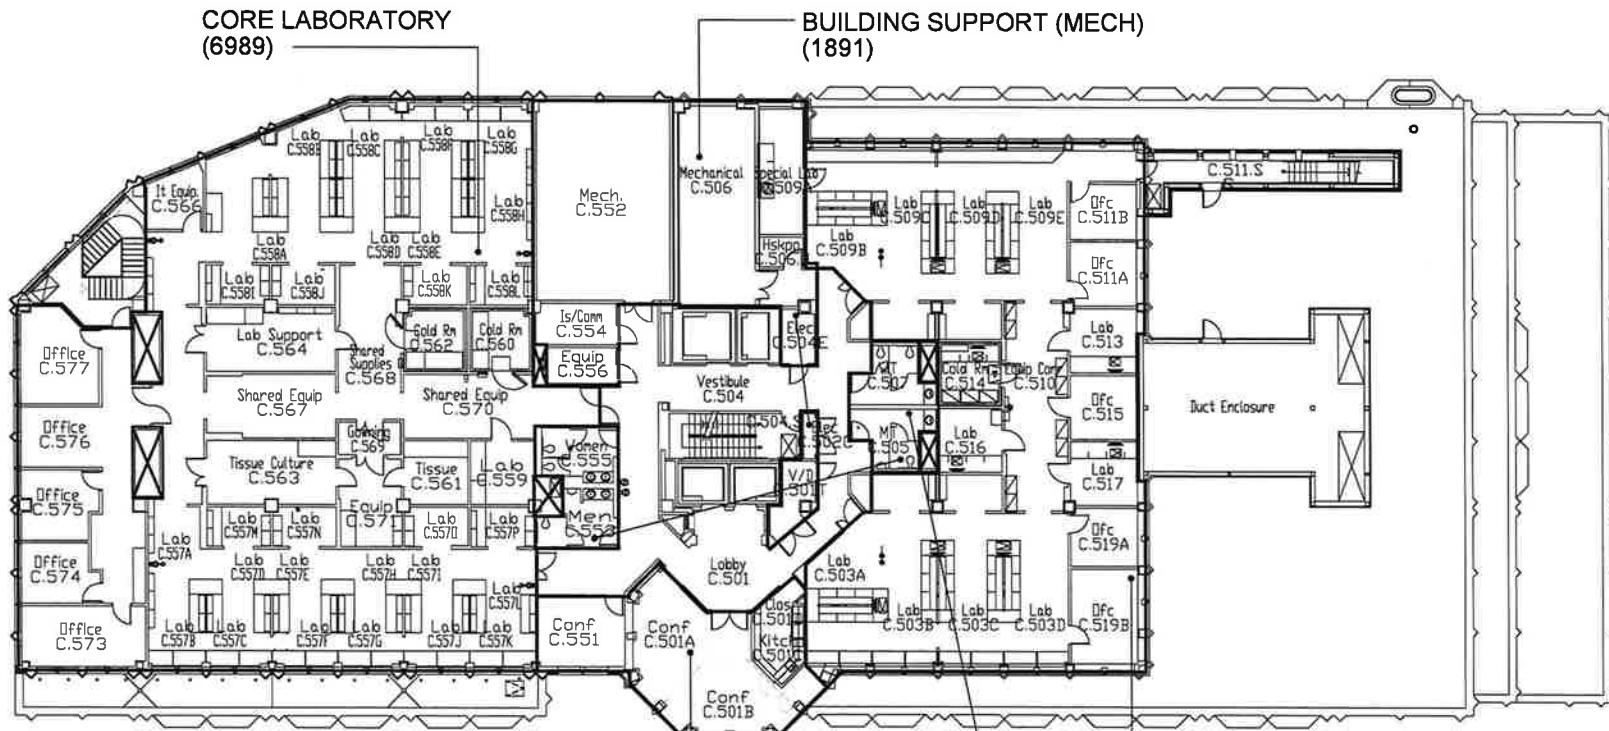

CORE LABORATORY
(6989)

BUILDING SUPPORT (MECH)
(1891)


STAFF TOILETS
(487)

CONFERENCE
(858)


CORE LABORATORY
(4225)

5

FIFTH FLOOR PLAN
CHCRC 2012

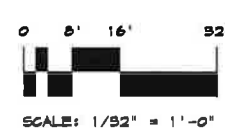

BUILDING SUPPORT (MECHANICAL)
(5760)

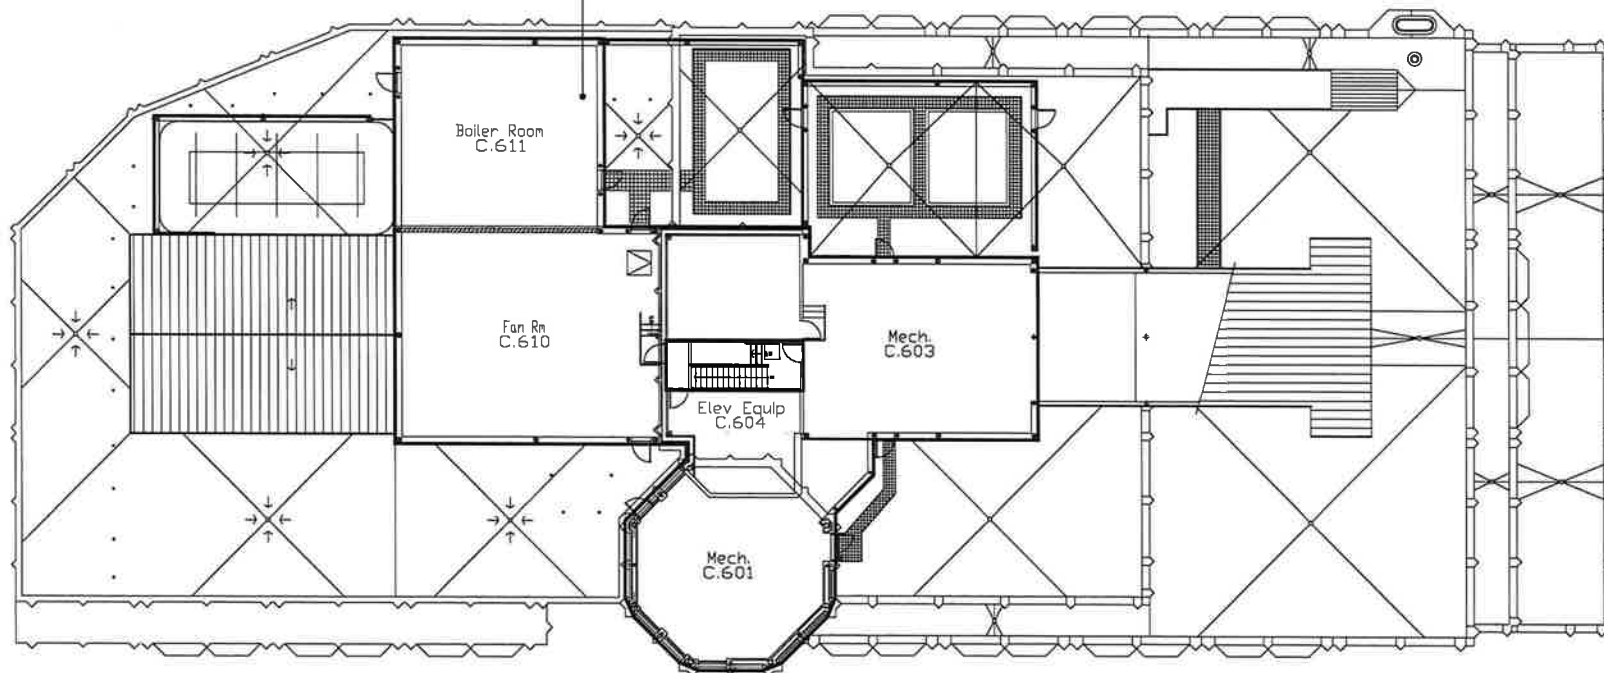

6

SIXTH FLOOR PLAN
CHCRC 2012

